




# DUCOTERRA

Green Heating Solutions

## Sola Ray Schematic and Assembly Detail

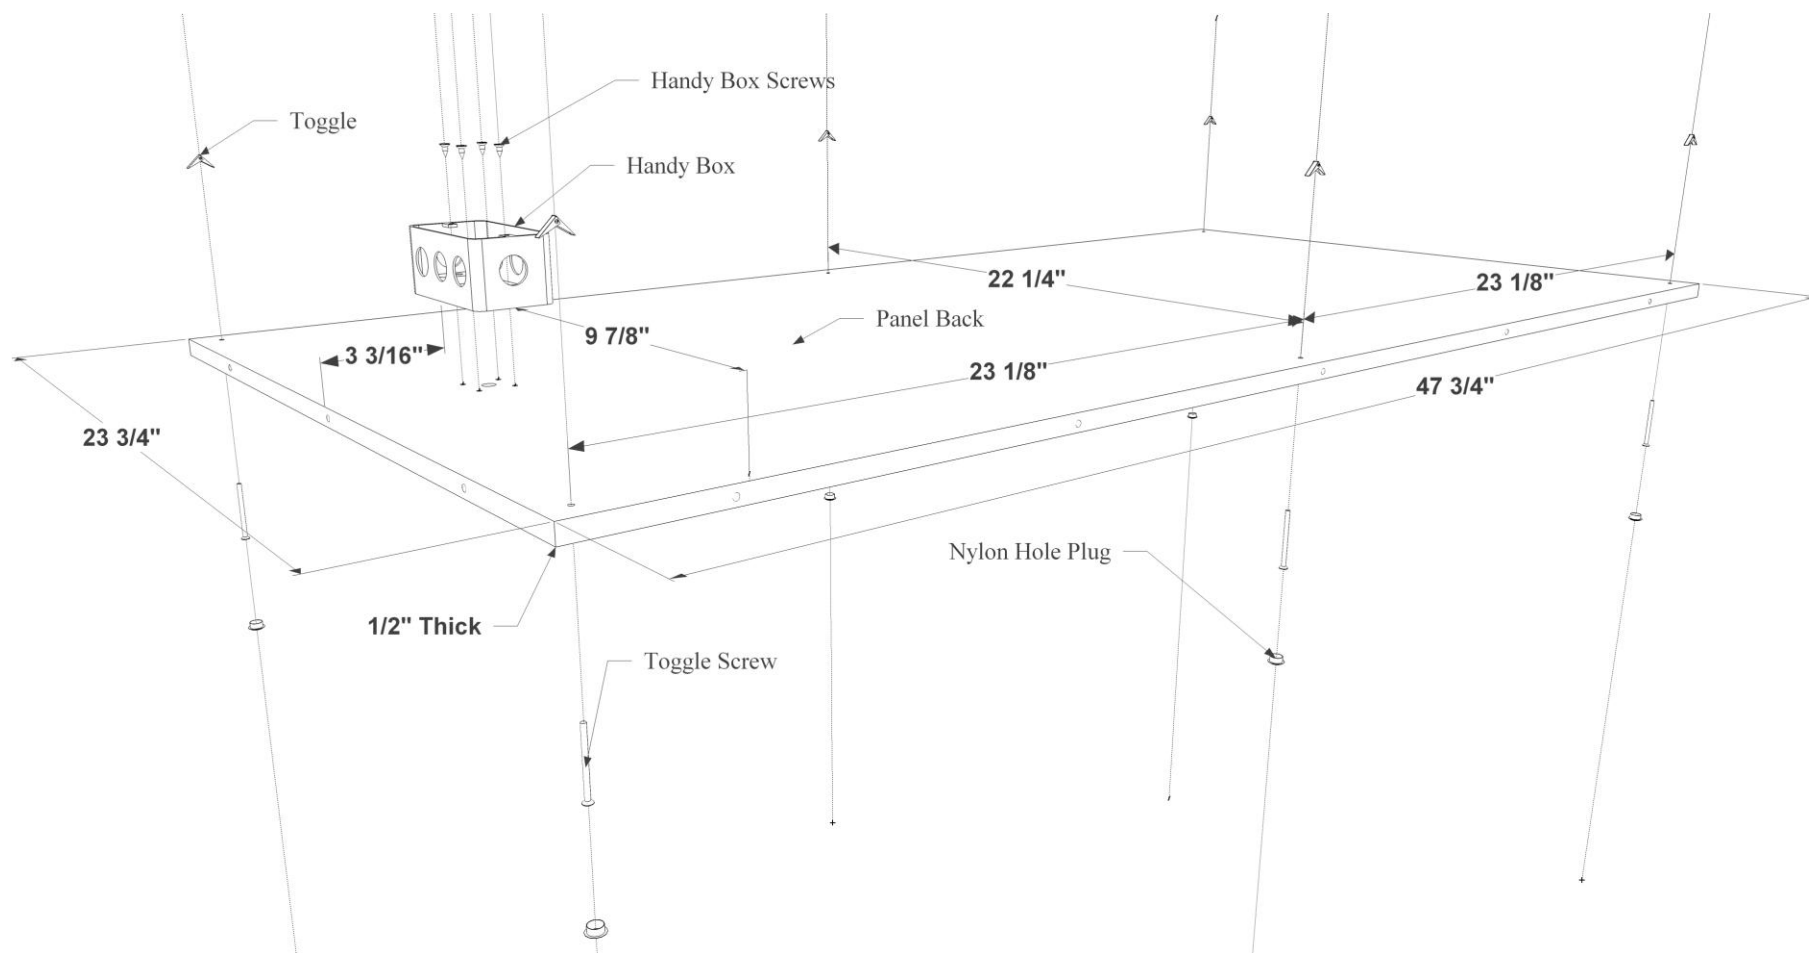

*Example shown is a 2'x4' panel. Refer to technical documentation for hole spacing on other sizes.*

120 State Ave NE #1419  
Olympia, WA 98501  
360.754.4470 • [info@ducoterra.com](mailto:info@ducoterra.com)